


# CORNER RECORD

COUNTY OF MONO T. 3 South R. 27E SEC. 34 M.D.B. MERIDIAN CALIFORNIA  
 CORNER TYPE: GOV'T. CORNER ☐ MEANDER ☐ RANCHO ☐ CONTROL ☐ OTHER ☒  
 CORNER IDENTIFICATION - DATE OF VISIT June 17 1987

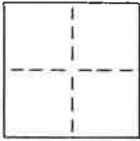


4 corners - Lot 39, Mammoth Vista Unit No. 1, M.B. 7/8

CORNER - LEFT AS FOUND ☐ FOUND AND TAGGED ☐ REESTABLISHED OBLITERATED CORNER ☒ REBUILT ☐

PHYSICAL DESCRIPTION OF CORNER FOUND: EVIDENCE AND METHOD USED TO IDENTIFY OR REESTABLISH Original monuments  
on rear line were used to establish rear corners at proportionate distances on line. Front  
right-of-way line was established by found original spikes on centerline. East line  
was made radial to 70' radius curve as shown on M.B. 7/8. Record angle at S.W. corner  
was held and N.W. corner established by intersection of that line and 70' radius  
curve.

PHYSICAL DESCRIPTION OF MONUMENTS REBUILT OR PERPETUATED Rebar with plastic cap stamped  
"LS4587"

CALIFORNIA COORDINATE SYSTEM ORDER: FIRST ☐ SECOND ☐ THIRD ☐  
 STATIONS USED: NGS (USC & GS) ☐ STATE ☐ COUNTY ☐ OTHER ☐ STATION \_\_\_\_\_ STATION \_\_\_\_\_  
 ZONE \_\_\_\_\_ ELEVATION \_\_\_\_\_ NORTHINGS (Y) \_\_\_\_\_ EASTINGS (X) \_\_\_\_\_

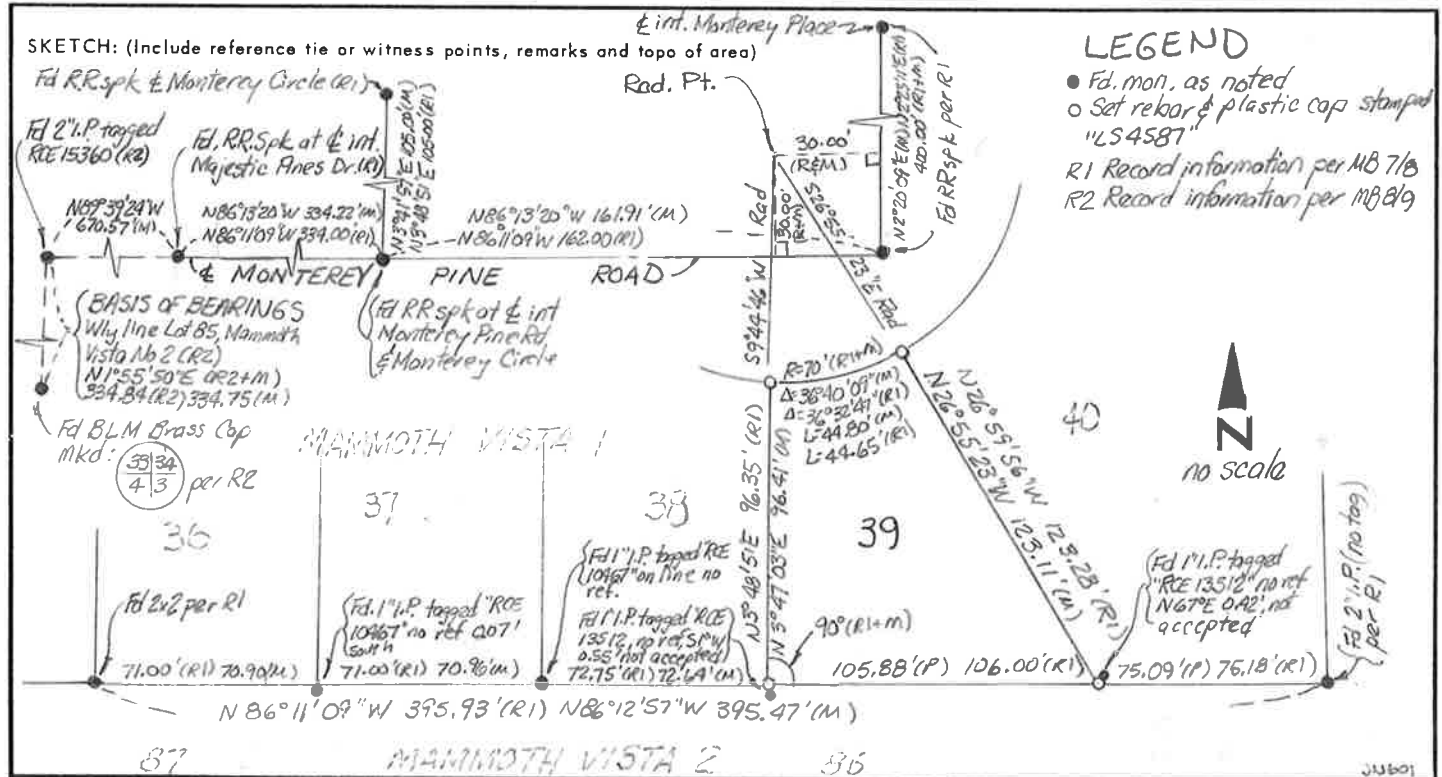

## SURVEYOR'S CERTIFICATE

THIS CORNER RECORD WAS PREPARED BY ME OR UNDER MY DIRECTION IN CONFORMANCE WITH THE LAND SURVEYORS ACT ON Aug 18 1987

SIGNED: [Signature]

L.S. or R.C.E. No.: 4587

SEAL XP93090

## COUNTY SURVEYOR'S CERTIFICATE

THIS CORNER RECORD WAS RECEIVED 10-16 1987 AND EXAMINED AND FILED 2-4 1988

BY: [Signature]

TITLE: County Surveyor

DOCUMENT No. 3527-34-33

STATEMENT ON BACK OF SHEET

YES ☐ NO ☒